
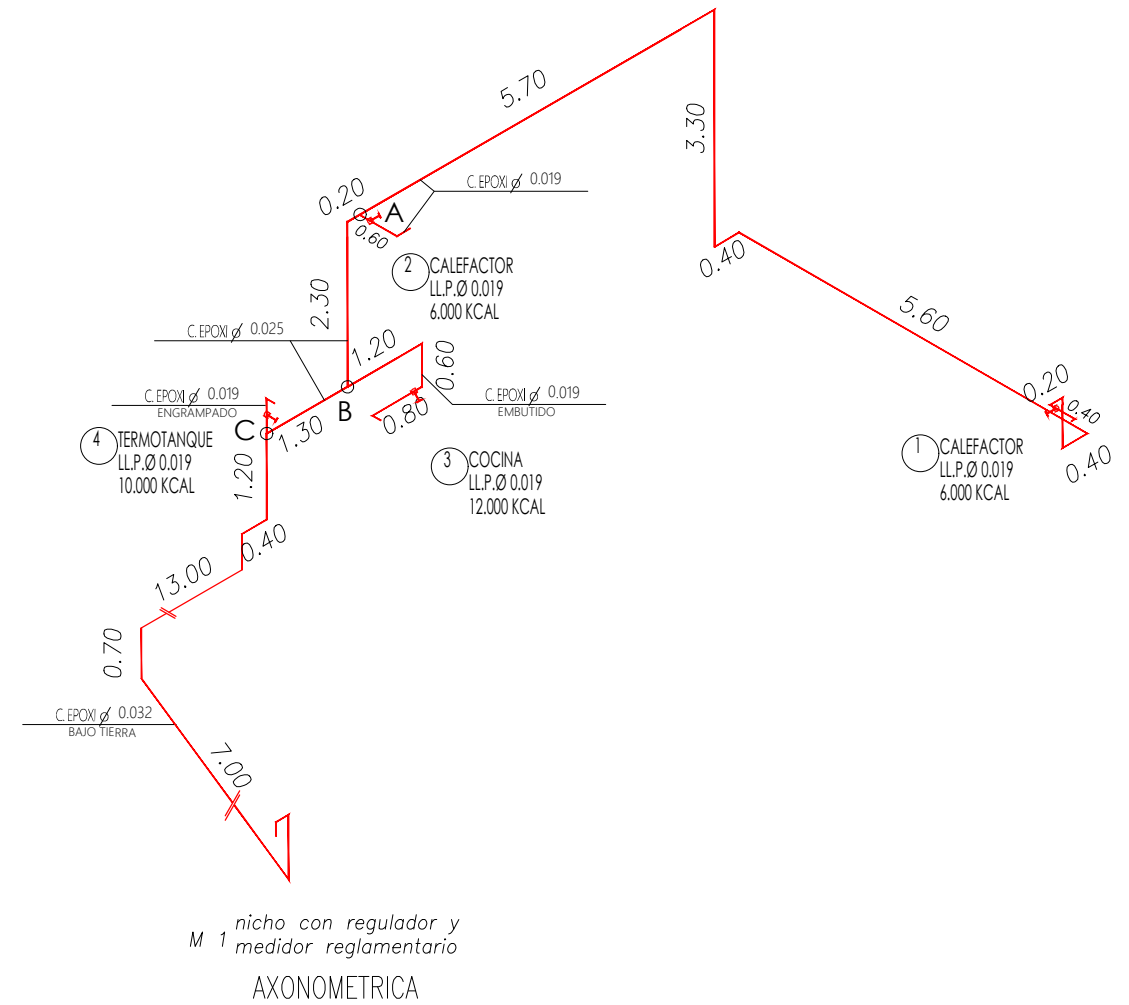


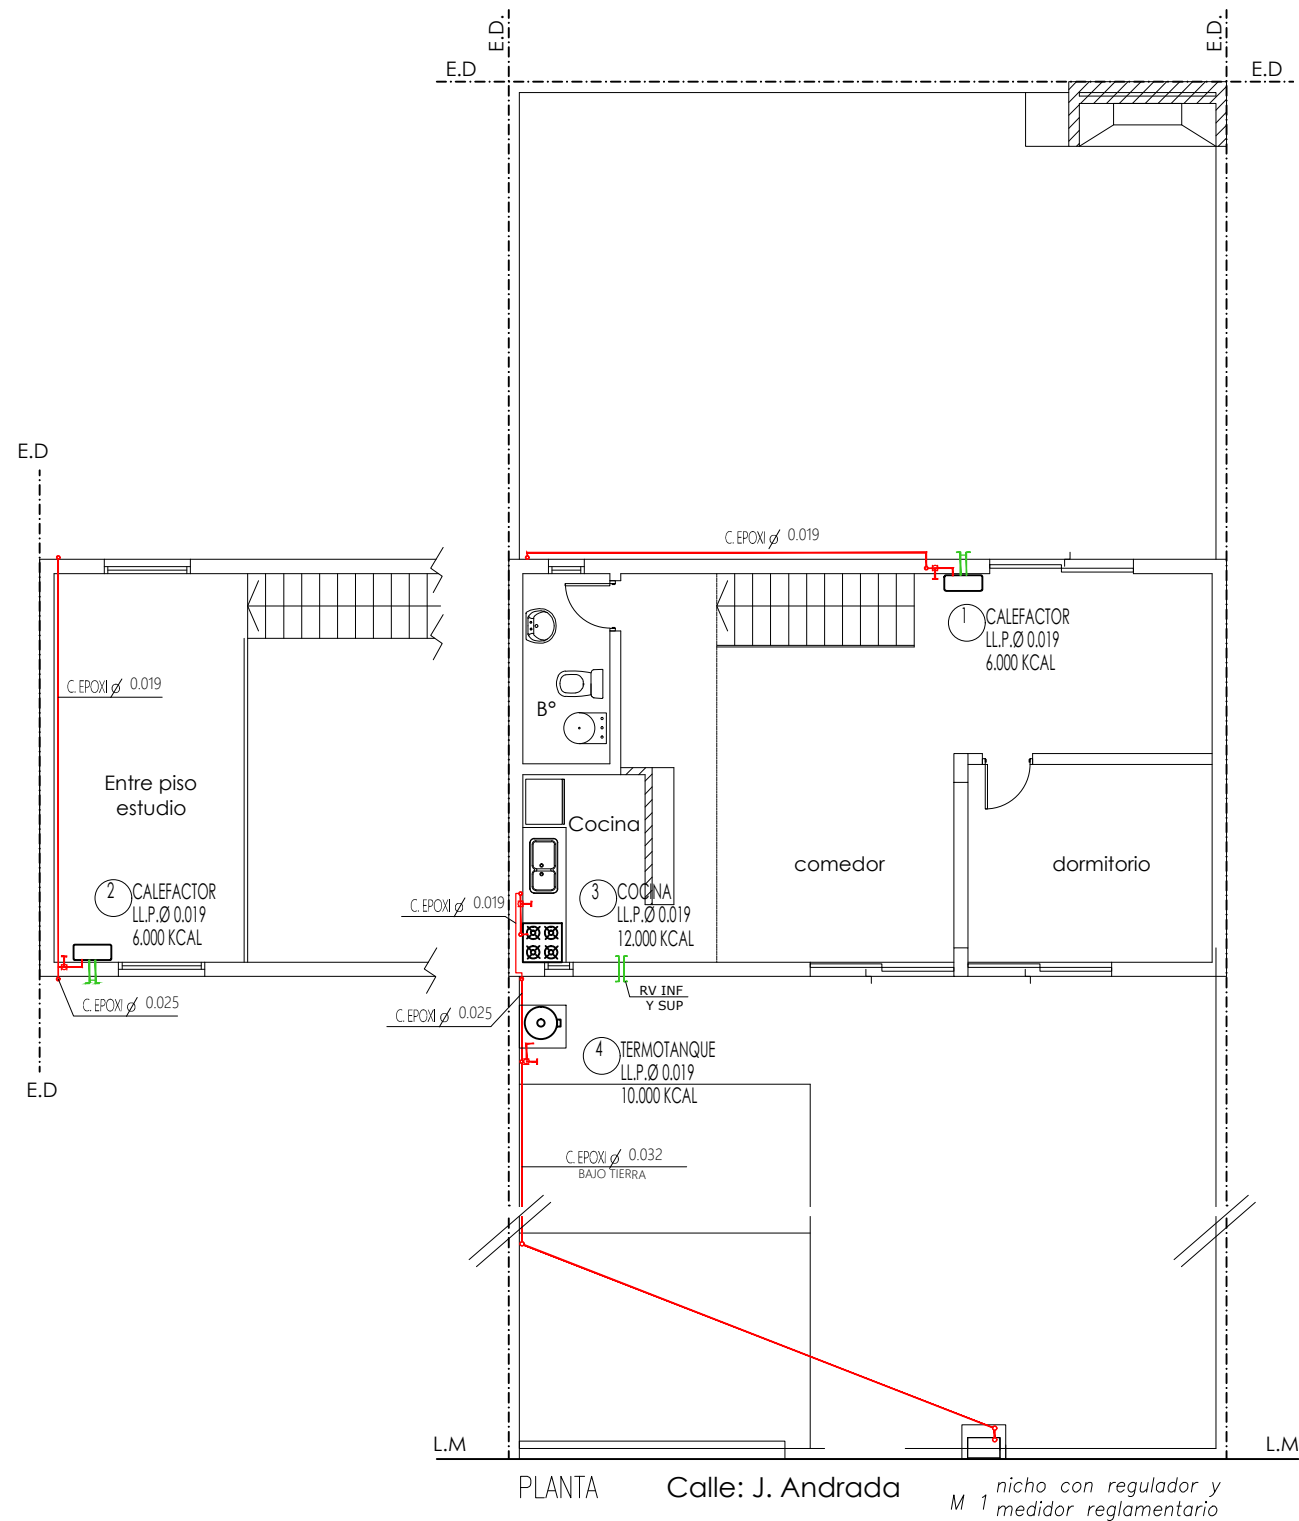

INSTALACION PARA GAS NATURAL

CALLE: ANDRADA SUR N° 285 PISO: P.B. DTO:

ENTRE: MARQUES OESTE y MARQUES ESTE

LOCALIDAD: SANTA ROSA PARTIDO:

PROPIETARIO: SORIA CARLOS MARIO

INSTALADOR: CORREA, M. AGUSTINA MAT. N°: 722/29163 CAT:1ª

CALCULO DE CAÑERIA

TRAMO	CONSUMO	LONGITUD			DIAMETRO		
		M3	REAL	EQUIV.	CALC	TABLA	ADOPT
1-A	6000	0.65	42.9	21.00	63.9	0.019	0.019
2-A	6000	0.65	27.5	18.81	46.3	0.019	0.019
A-B	12000	1.29	42.9	21.00	63.9	0.019	0.025
3-B	12000	1.29	27	16.20	43.2	0.019	0.019
B-C	24000	2.58	42.9	21.00	63.9	0.025	0.025
4-C	10000	1.08	23.5	12.14	35.6	0.019	0.019
C- med	34000	3.66	42.9	21.00	63.9	0.032	0.032

CONSUMO DE CALORÍAS

N	Artefacto	Consumo cal/h
1	CALEFACTOR	6,000
2	CALEFACTOR	6,000
3	COCINA	12,000
4	TERMOTANQUE	10,000
TOTAL		34,000

PROPIETARIO

INSTALADOR